


NOTE: PROVIDE SUB-FLOOR AND ATTIC VENTILATION AT (1) S.F. OF VENTILATION PER 150 S.F. OF AREA TYPICAL

FRONT / NORTH ELEVATION

SCALE: 3/4" = 1'-0"

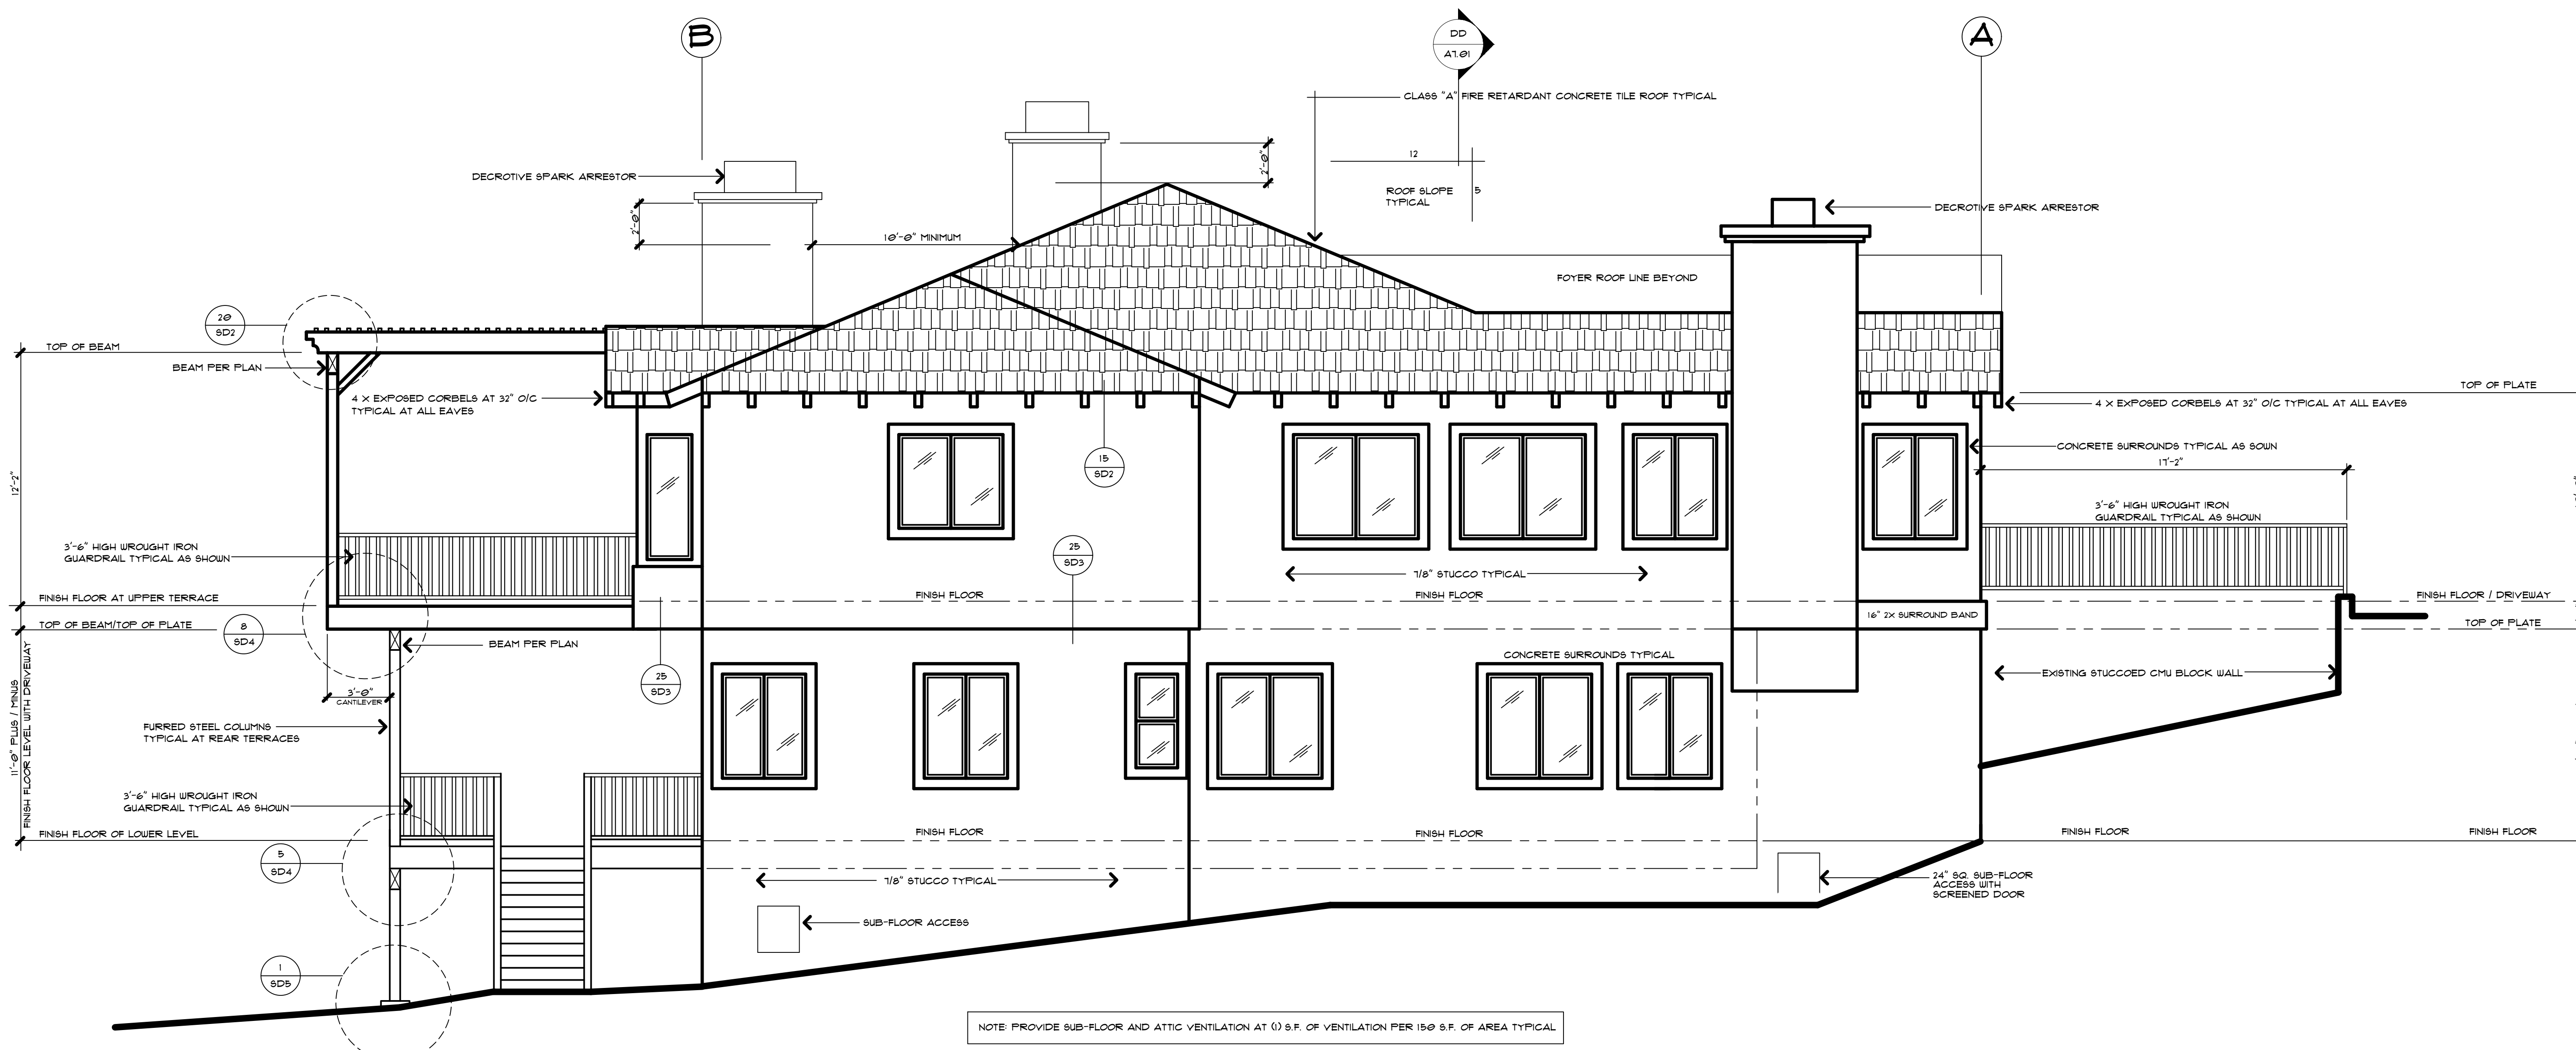

NOTE: PROVIDE SUB-FLOOR AND ATTIC VENTILATION AT (1) S.F. OF VENTILATION PER 150 S.F. OF AREA TYPICAL

LEFT SIDE / EAST ELEVATION


SCALE: 3/4" = 1'-0"

DESIGNED BY: D.C. FOOTE AND ASSOCIATES (888) DCFOOTE dcfoote@dcfoote.com

REVISIONS	BY

ASSOCIATE MEMBER OF
AMERICAN INSTITUTE OF ARCHITECTS

D.C.FOOTE - ASSOCIATE AIA

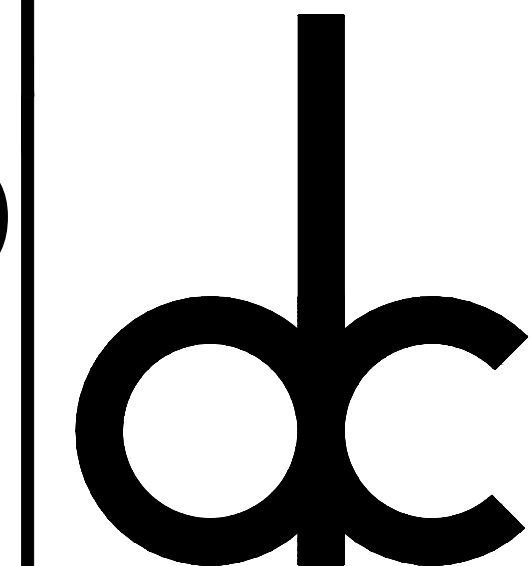

CELL: (805) 444-1230
OFFICE: (805) 482-0091
TOLL FREE: (888) DCFOOTE
FAX: (805) 482-5125
DCFOOTE@DCFOOTE.COM

D.C.FOOTE AND ASSOCIATES
501 MOBIL AVENUE, SUITE A
CAMARILLO, CALIFORNIA 93010
PHONE (888) DCFOOTE
DCFOOTE@DCFOOTE.COM
WWW.DCFOOTE.COM

SHEET TITLE
EXTERIOR ELEVATIONS

JOB NUMBER
125819

DRAWN BY: D.C. FOOTE
CHECKED: J.D.F.
DATE: APRIL 01, 2010
SCALE: NOTED
SHEET

A6.00