


REAR / SOUTH ELEVATION

SCALE: 1/2" = 1'-0"

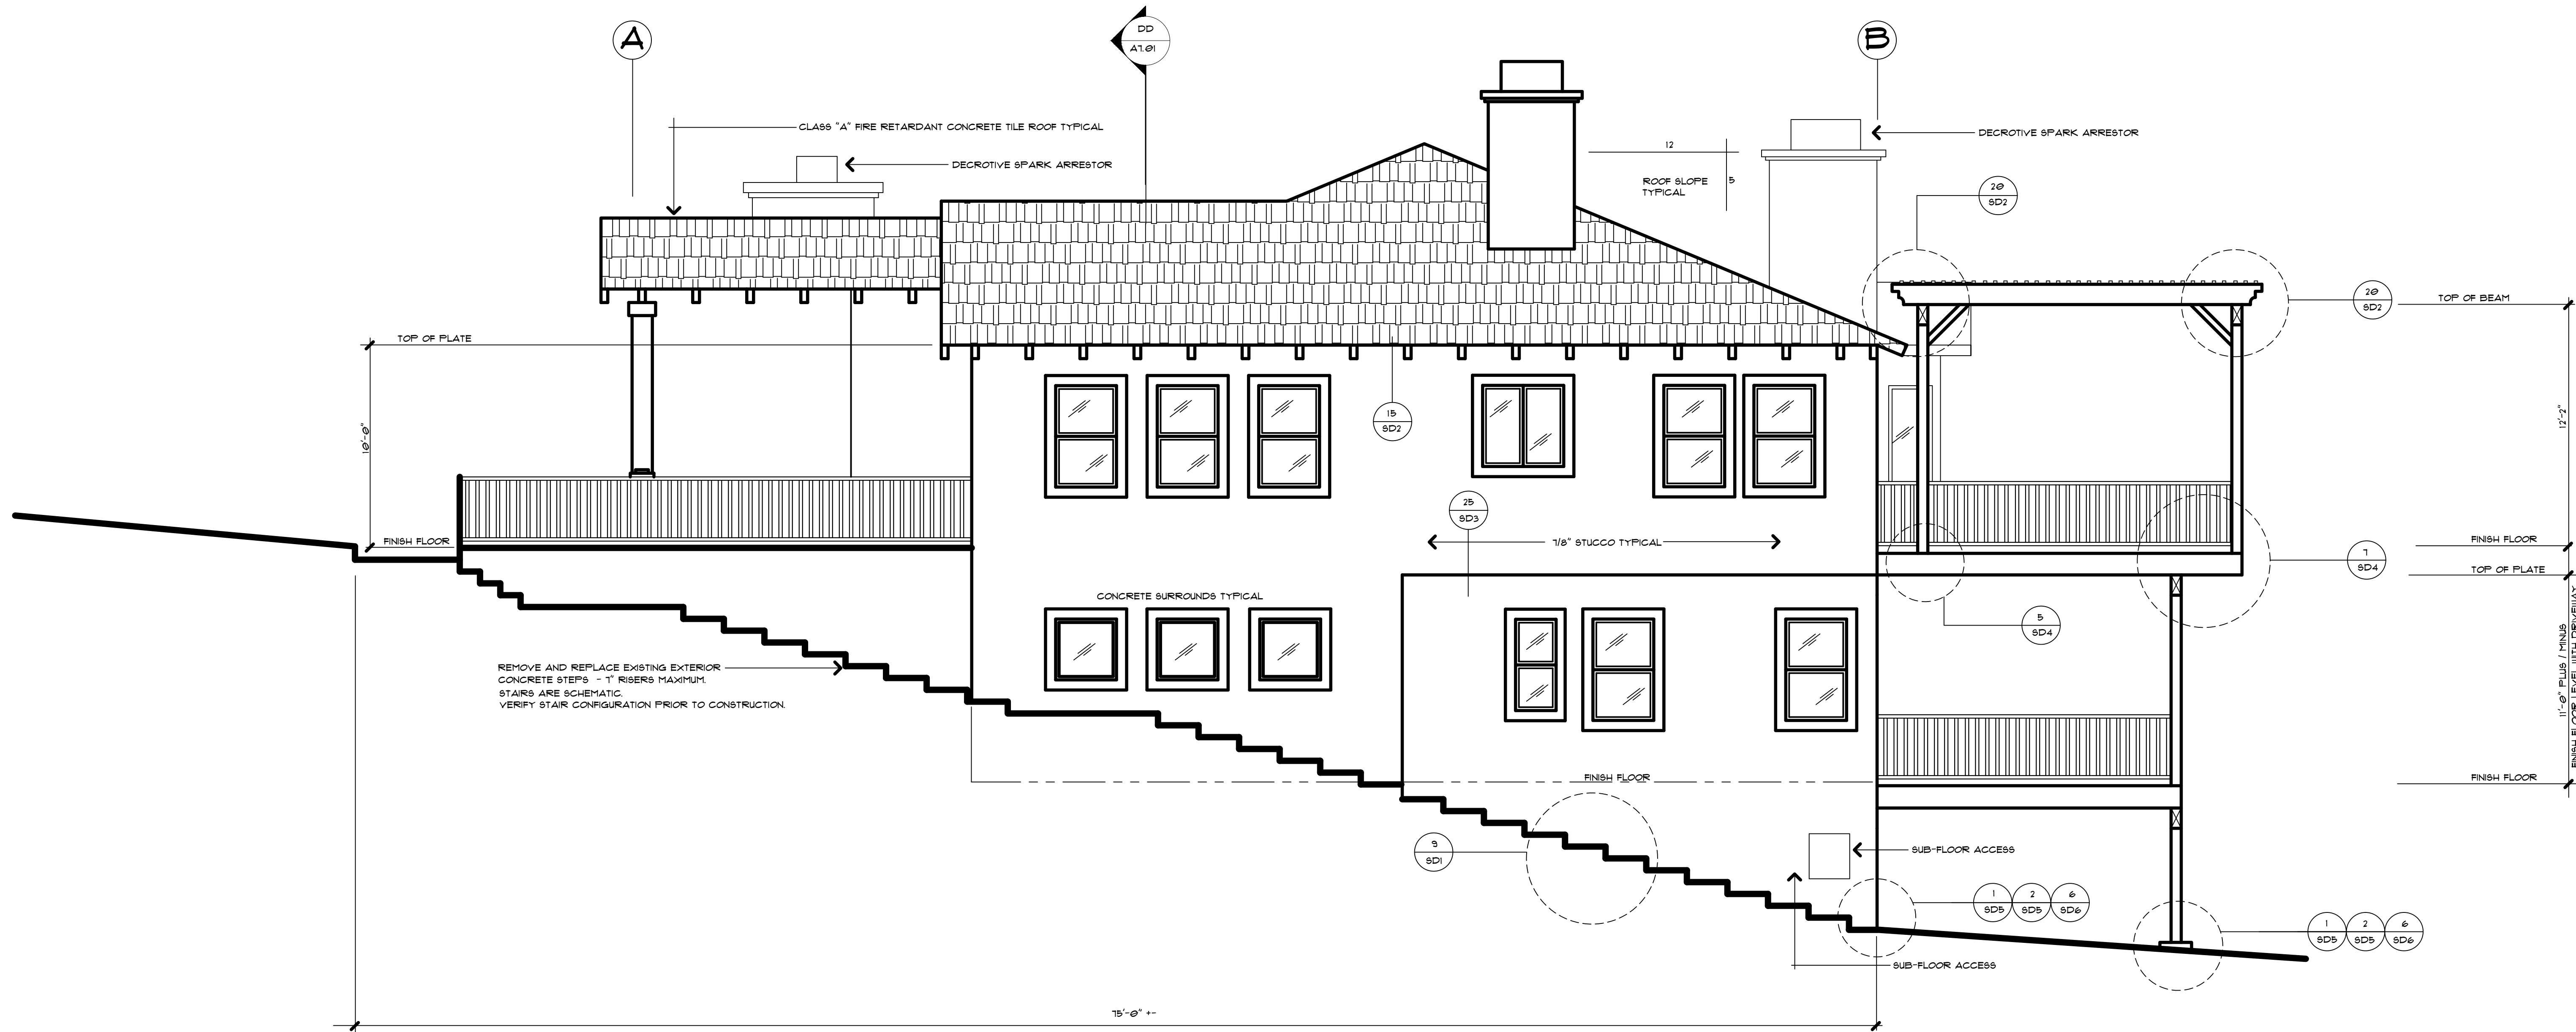

RIGHT SIDE / WEST ELEVATION


SCALE: 1/2" = 1'-0"

DESIGNED BY: D.C. FOOTE AND ASSOCIATES (888) DCFOOTE dcfoote@dcfoote.com

REVISIONS	BY

ASSOCIATE MEMBER OF
AMERICAN INSTITUTE OF ARCHITECTS

D.C.FOOTE - ASSOCIATE AIA

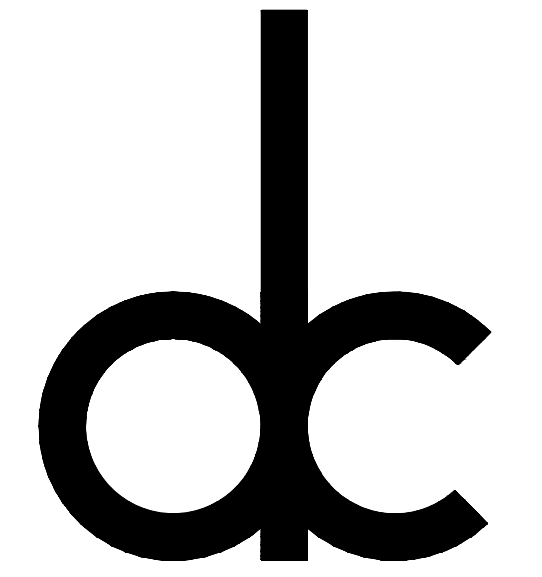

CELL: (805) 444-1230
OFFICE: (805) 482-0091
TOLL FREE: (888) DCFOOTE
FAX: (805) 482-5125
DCFOOTE@DCFOOTE.COM

D.C.FOOTE AND ASSOCIATES
501 MOBIL AVENUE, SUITE A
CAMARILLO, CALIFORNIA 93010
PHONE (888) DCFOOTE
DCFOOTE@DCFOOTE.COM
WWW.DCFOOTE.COM

EXTERIOR ELEVATIONS

JOB NUMBER
12581/3

DRAWN BY: D.C.FOOTE

CHECKED: J.D.F.

DATE: APRIL 01, 2020

SCALE: NOTED

SHEET

A6.01