


**LOWER LEVEL FLOOR PLAN**  
 SCALE: 1/4" = 1'-0"

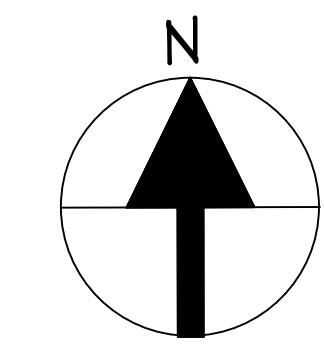


**DESIGNED BY: D.C. FOOTE AND ASSOCIATES (888) DCFOOTE dcfoote@dcfoote.com**

REVISIONS	BY

ASSOCIATE MEMBER OF  
 AMERICAN INSTITUTE OF ARCHITECTS

D.C. FOOTE - ASSOCIATE AIA

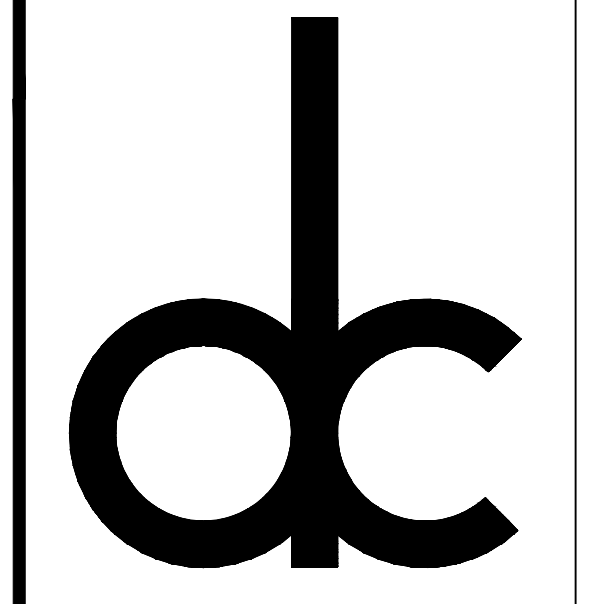

CELL: (805) 444-1230  
 OFFICE: (805) 482-0091  
 TOLL FREE: (888) DCFOOTE  
 FAX: (805) 482-5125  
 DCFOOTE@DCFOOTE.COM

D.C. FOOTE AND ASSOCIATES  
 501 MOBIL AVENUE, SUITE A  
 CAMARILLO, CALIFORNIA 93010  
 PHONE (888) DCFOOTE  
 DCFOOTE@DCFOOTE.COM  
 WWW.DCFOOTE.COM

SHEET TITLE  
**LOWER LEVEL FLOOR PLAN**

JOB NUMBER  
 125819

DRAWN BY: D.C. FOOTE

CHECKED: J.D.P.

DATE: APRIL 01, 2020

SCALE: NOTED

SHEET  
**A5.01**